


ORNAMENTAL PLANTING WITH WEST OF IRELAND THEME

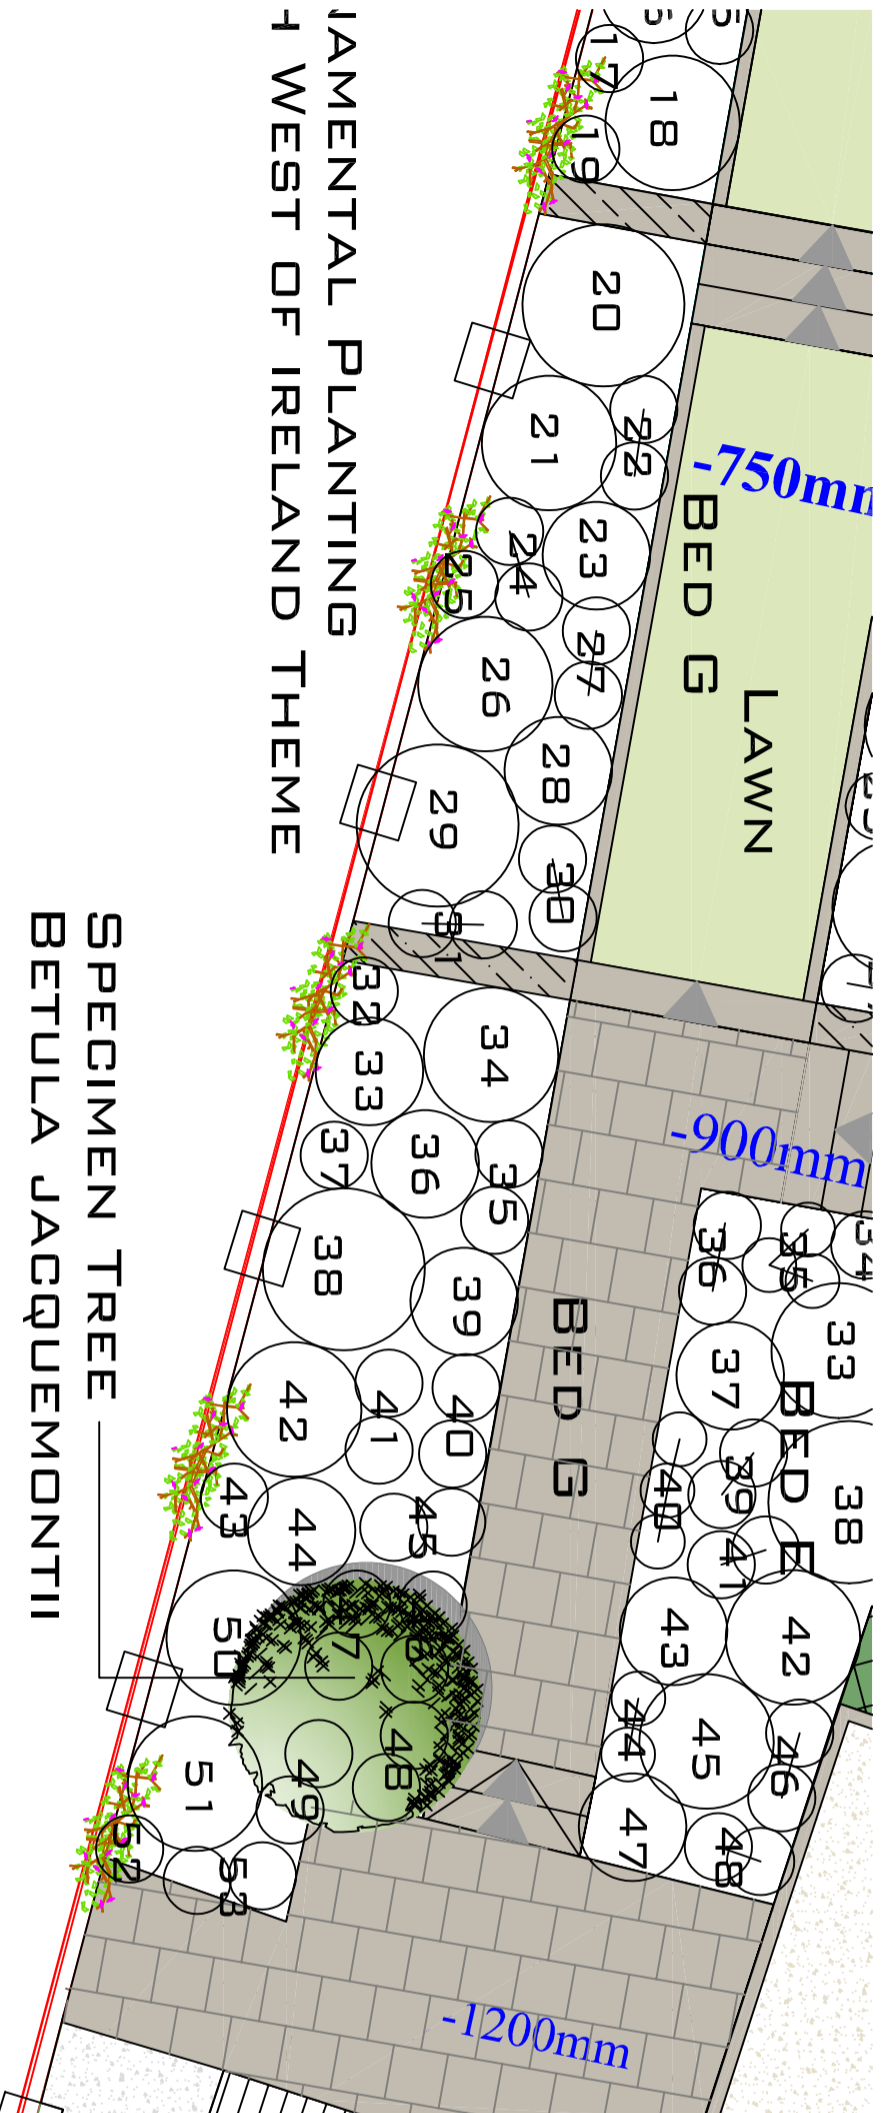

ORNAMENTAL PLANTING WITH WEST OF IRELAND THEME

SPECIMEN TREE
BETULA JACQUEMONTII

PLANTING PLAN:

No	Plant	Qty	Size
1	Helleborus argutifolius	1 2hr	
2	Sedum 'Herbsfreude'	1 2hr	
3	Sarcococca confusa	1 2hr	
4	Astilbe 'Irmlicht'	1 2hr	
5	Hydrangea petiolaris	1 2hr	
6	Sarcococca confusa	1 2hr	
7	Liatris spicata 'Kobold'	1 2hr	
8	Dieramea pulcherrimum	1 2hr	
9	Hydrangea 'Hamburg'	1 5hr	
10	Choisya 'Aztec Pearl'	1 2hr	
11	Astilbe 'Irmlicht'	1 2hr	
12	Geranium 'Brookside'	2 2hr	
13	Hydrangea petiolaris	1 2hr	
14	Prunus lusitanica	1 5hr	
15	Sedum 'Herbsfreude'	2 2hr	
16	Miscanthus sinensis	1 2hr	
17	Hydrangea petiolaris	1 2hr	
18	Sarcococca confusa	1 2hr	
19	Lupin 'Gallery Blue'	1 2hr	
20	Fatsia japonica	1 2hr	
21	Hydrangea 'Hamburg'	1 5hr	
22	Liatris spicata 'Kobold'	2 2hr	
23	Lavandula 'Hickote'	1 2hr	
24	Dieramea pulcherrimum	2 2hr	
25	Hedera 'Gloire De Marengo'	1 2hr	
26	Philadelphus 'Belle Etoile'	1 2hr	
27	Astilbe 'Irmlicht'	2 2hr	
28	Choisya 'Aztec Pearl'	1 2hr	
29	Prunus lusitanica	1 5hr	
30	Geranium 'Brookside'	2 2hr	
31	Helleborus argutifolius	2 2hr	
32	Hedera 'Gloire De Marengo'	1 2hr	
33	Miscanthus sinensis	1 2hr	
34	Hydrangea 'Hamburg'	1 5hr	
35	Sedum 'Herbsfreude'	2 2hr	
36	Hebe wirt 'Cloud'	1 2hr	
37	Verbena bonariensis	1 2hr	
38	Fatsia japonica	1 3hr	
39	Lavandula 'Hickote'	1 2hr	
40	Liatris spicata 'Kobold'	2 2hr	
41	Dieramea pulcherrimum	2 2hr	
42	Viburnum tinus 'Eye Price'	1 2hr	
43	Clematis montana 'Rubens'	1 2hr	
44	Miscanthus sinensis	1 2hr	
45	Lupin Gallery Red'	2 2hr	
46	Astilbe 'Irmlicht'	2 2hr	
47	Polystichum setiferum	2 2hr	
48	Helleborus argutifolius	2 2hr	
49	Geranium 'Brookside'	2 2hr	
50	Sarcococca confusa	1 2hr	
51	Prunus lusitanica	1 5hr	
52	Clematis montana 'Rubens'	1 2hr	
53	Primula denticulata Blue'	2 2hr	
	Tree		
1	Betula jacquemontii	1	12-14cm Barero

Drawing Purpose: **FOR DISCUSSION**

Project: City Garden Gloway.

Client: XXX

Drawing Title: Planting Plan - Bed G

Drawing No: 17/XXXX01

Date: Drawn by: Checked by: Scale:

20/01/17 SG NNS

Do not scale from this drawing. All dimensions to be checked on site. Discrepancies between this drawing and information given elsewhere must be reported to this office for clarification before proceeding.

Radharc
landscape design

Private Commercial Residential
Bellinacolla, Moycullen, Co. Galway, H91 KAK3
t: 01 8911 555078 f: 01 8911 555955
r: 01 8911 555078 e: info@radharc.com